






# TYPICAL CROSS SECTIONS

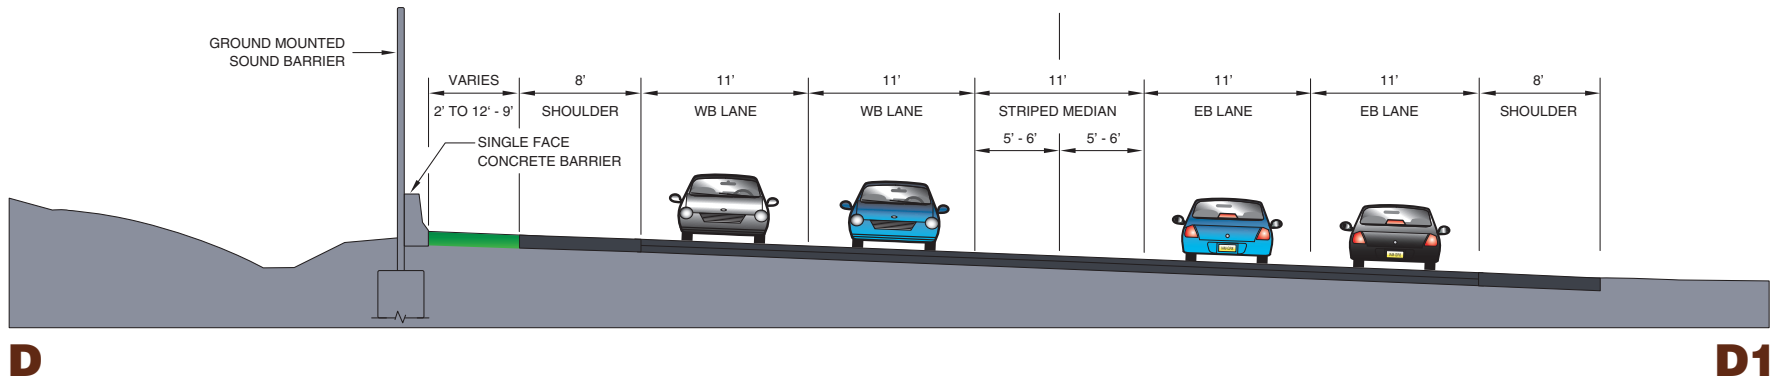


**D Lafayette Street – East of Ross Street**

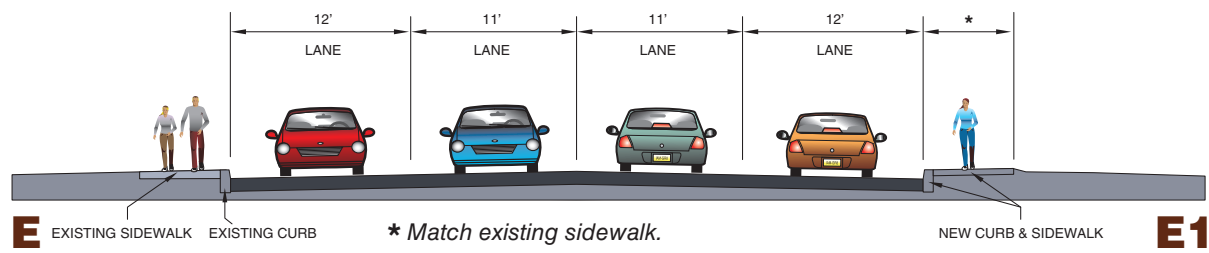

**E Ridge Pike – West of Lucetta Street**

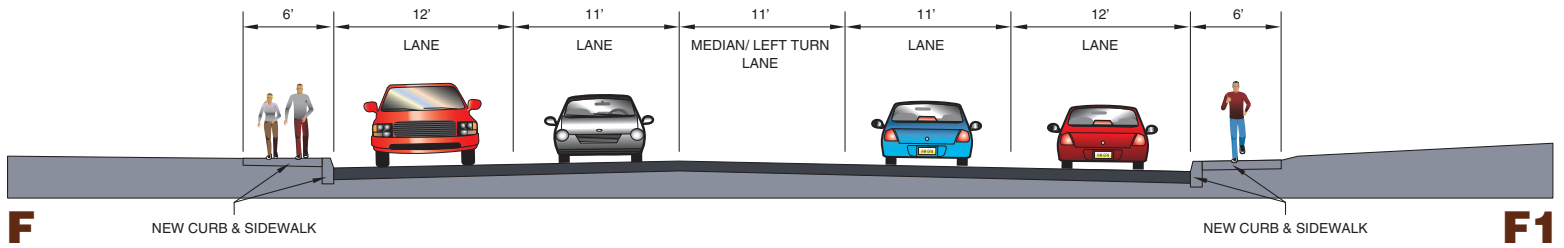

**F Ridge Pike – Fairfield Road to School Lane**

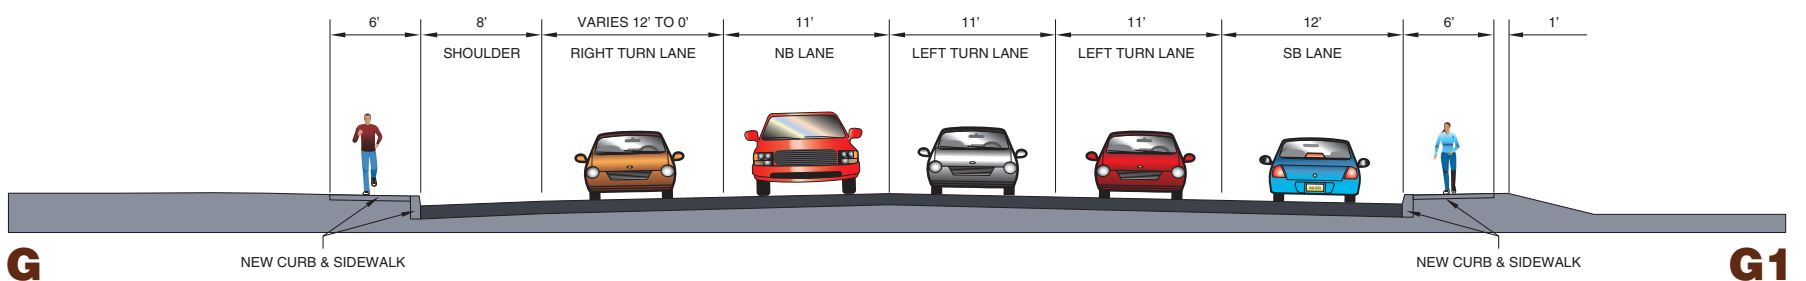

**G Diamond Avenue at Ridge Pike**

**NOTE:** These typical sections do not include additional lanes which may be required at intersections. Lane widths and other dimensions are for illustrative purposes only.