
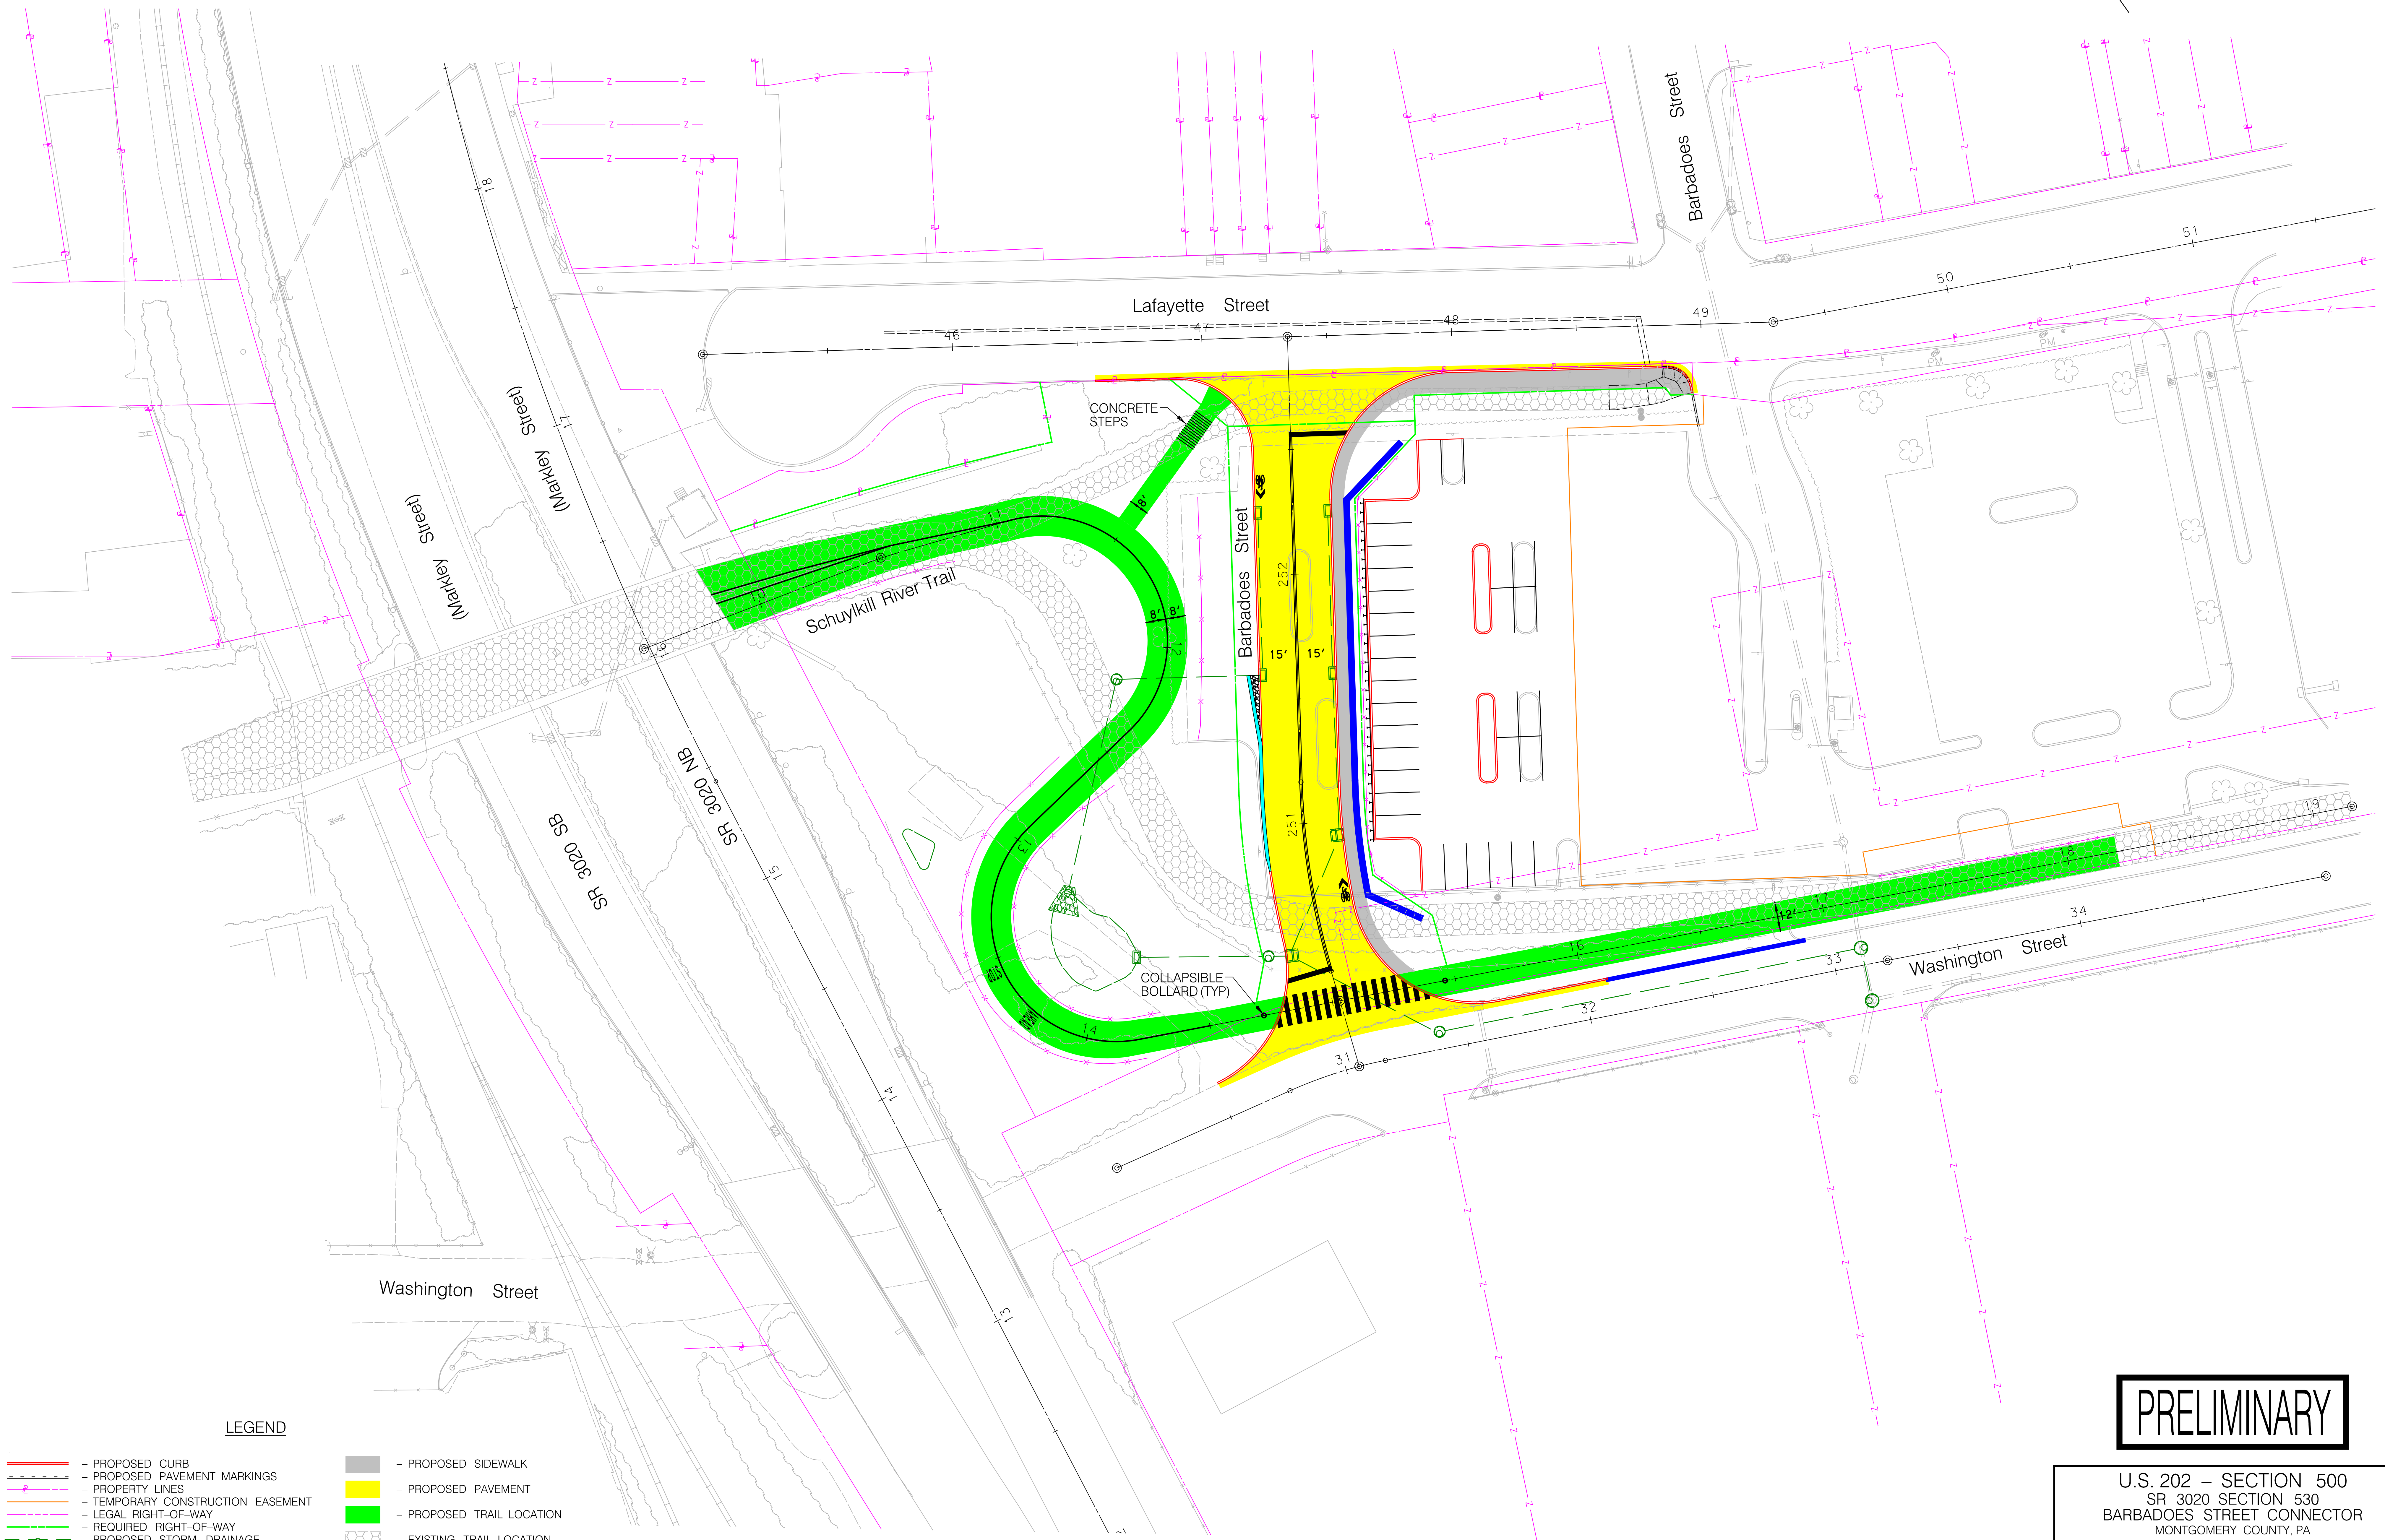


# SCHUYLKILL RIVER TRAIL RELOCATION

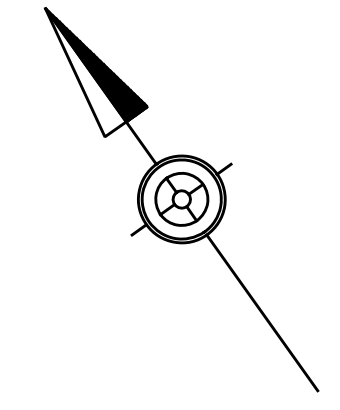

**LEGEND**

- PROPOSED CURB
- - - PROPOSED PAVEMENT MARKINGS
- PROPERTY LINES
- TEMPORARY CONSTRUCTION EASEMENT
- LEGAL RIGHT-OF-WAY
- - - REQUIRED RIGHT-OF-WAY
- - - PROPOSED STORM DRAINAGE
- PROPOSED CONCRETE BARRIER
- x PROPOSED FENCE
- PROPOSED SIDEWALK
- PROPOSED PAVEMENT
- PROPOSED TRAIL LOCATION
- EXISTING TRAIL LOCATION
- PROPOSED RETAINING WALL

PRELIMINARY

U.S. 202 – SECTION 500 SR 3020 SECTION 530 BARBADOES STREET CONNECTOR MONTGOMERY COUNTY, PA		
SCALE 	DATE: AUGUST 2017	SHEET: 1 OF 1